

FORM - A

(Form of application under sub-section (1)/ sub-section (2) of section 4 of the Tamil Nadu Public Buildings (Licensing) Act.1965 (T.N. Act 13 of 1965) referred to in rule 3 of the T.N. Public Buildings (Licensing) Rules, 1966)

From

**THE SECRETARY
" VANI VIDYALAYA EDUCATIONAL AND CHARITABLE TRUST"
SRI VANI INTERNATIONAL CBSE SCHOOL BUILDING,**

Sankari Main Road, Uppupalayam,
Saniyasipatti (Po) – 637 303,
Komarapalayam Taluk, Namakkal District.

To

**THE TAHSILDAR
Komarapalayam Taluk Office,
Komarapalayam.**

Sir,

- (1). I intend / to use the Building / to continue to use the existing public building / to use the existing building now at present used as a public building / which is situated in the site or plot or land, Town or Revenue Survey No. S.F.No. 364/4B, 5A2, 6A & 381/1B, 2A, Padai Veedu Village, Padai Veedu Town Panchayat Limit Ward No. , Sankari Main Road, Uppupalayam, Saniyasipatti (P.O).Komarapalayam Taluk, Namakkal District and Specified in the statement enclosed, as a public building for the period of 03 years
- (2). The year of construction and the present approximate cost of construction and the purpose for which it is to be used or being used as Public Building are also furnished in the statement accompanying this application.
- (3). I enclose a Chelan for
- (4). I also enclose a certificate of structural soundness in the prescribed form, furnished by the Engineer Thiru. Er.A.VENKATACHALAM, M.E., M.I.E., FIV.,

(OR)

I have not enclosed the Certificate of structural soundness from an Engineer.

Date : 22.12.2020

Signature of the owner of the Building

Enclosures: 1. Statement
2. Certificate.


PRINCIPAL


CHAIRMAN
SRI VANI INTERNATIONAL SCHOOL
Sankari Main Road, Uppupalayam,
Saniyasipatti (Po.), Komarapalayam (Tk.),
Namakkal (Dt.)-637 303.

Explanation: Separate application shall be made in respect of each building.

SRI VANI INTERNATIONAL SCHOOL
Affiliated to CBSE, New Delhi, School Code:55878
Uppupalayam, Komarapalayam (Tk.) - 637 303.
Namakkal (Dt.)

Performa


- 1). Door number of building :
- 2). Location (Street No. Ward No. Name of place : Sankari Main Road, Uppupalayam,
(i.e) Corporation / Municipality/ Panchayat / Padai Veedu Town Panchayat.
Panchayat Union / Township/Cantonment
- 3). Year of construction : School Building (2017)
- 4). Approximate cost of construction as per : **School Building:-**
current rates
RCC Ground Floor Building : Rs.1, 43, 40, 000/-
RCC First Floor Building : Rs.1, 23, 60, 000/-
RCC Second Floor Building : Rs.1, 27, 40, 000/-
- 5). Purpose for which the building is being used : Educational Purpose
or/ proposed to be used
- 6). Purpose for which the building has hitherto : Educational Purpose
been used,
- 7). Details for construction of the building particulars : Framed Structure
of the foundation, soil specification of the various
parts under-
i. Foundation : RR Masonry & R.C.C. Footing
ii. Basement : RR Masonry in c.m with plinth beam
iii. Superstructure : Brickwork & Plastered in Cement Mortar 1:5
iv. Floor and roof are to be given : Granite, Tiles & R.C.C. Terrace,
- 8). Period for which license is required : 3 years from 22/01/2021 to 21/01/2024.
- 9). Number of persons to be accommodated : Student's : 1400 No's
Teaching Staff : 75 No's
Non Teaching Staff : 25 No's
Total = 1500 No's

Signature of the Owner of Building

CHAIRMAN
SRI VANI INTERNATIONAL SCHOOL
Sankari Main Road, Uppupalayam,
Saniyasipatti (Po.), Komarapalayam (Tk.),
Namakkal (Dt.)-637 303.

Signature of the Engineer

Dr. A. VENKATACHALAM, M.E., M.B.E.,
CHARTERED ENGINEER, REGISTERED VALUER, 04-05-06
DISTRICT PANEL ENGINEER CLASS IA
APPROVED VALUER FOR BANKS,
ARRUL ASSOCIATES,
No.1, PARAMATHI ROAD, NAMAKKAL-637 003
Cell : 98427-57507, 98427-33024

M. 
PRINCIPAL
SRI VANI INTERNATIONAL SCHOOL
Affiliated to CBSE, New Delhi, School Code:55878
Uppupalayam, Komarapalayam (Tk.) - 637 303.
Namakkal (Dt.)

FORM-B

(Form of certificate of Structural soundness under sub section (4) of section 4 of the Tamilnadu Public Buildings (Licensing) Act, 1965 (Tamilnadu Act 13 of 1965), referred to in rule 4 of the Tamilnadu Public Buildings (Licensing) Rule 1966).

I certify that I have inspected the building mentioned and furnished below its salient technical features:

(1). Foundation:

- | | | |
|-------|---|------------------------------|
| i). | Depth below ground level | : 3.66 M |
| ii). | Nature of soil met with at foundation level | : Soft disintegrated rock |
| iii). | Pressure at foundation | : 289.74 kN / m ² |
| iv). | Probable safe bearing capacity of strata met with at foundation | : 345 kN / m ² |

(2). Superstructure:

- | | | |
|------|---|---|
| i). | Maximum stress in the most critical Section of masonry and concrete | : Masonry - 18 kN/ m ³ &
Concrete – 25 kN / m ³ |
| ii). | Nature of masonry and concrete and its safe permissible stress | : Brick Masonry – 1.6 kN/m ³
: Concrete – 5.5 kN/m ³ |

The structural soundness of the building has been verified by me with reference to ISI loading standards 875 (Latest Version) and other relevant Indian standard Code of practice and I declare that the buildings is structurally sound to be used as a public building for the purpose noted in the statement. A license may be granted for the period of 03 years.

Date: 22.01.2021 to the 21.01.2024 inclusive.



CHAIRMAN
SRI VANI INTERNATIONAL SCHOOL
Sankari Road, Uppupalayam,
Saniyasipatti (P.O.), Kumarapalayam (Tk.),
Namakkal (Dt.)-637 303.


PRINCIPAL
SRI VANI INTERNATIONAL SCHOOL
Affiliated to CBSE, New Delhi, School Code:55878
Uppupalayam, Komarapalayam (Tk.) - 637 303.
Namakkal (Dt.)



Signature of the Engineer
J. A. VENKATACHALAM, M.E., M.C.E.,
CHARTERED ENGINEER, REGISTERED VALUER, 04.05-06
DISTRICT PANEL ENGINEER CLASS IA
APPROVED VALUER FOR BANKS,
ARRUL ASSOCIATES,
No.1, PARAMATHI ROAD, NAMAKKAL-637 001
Cell : 98427-57507, 98427-33024

Statement to Accompany the Certificate of Structural Soundness

- (1) Location of the building Door No Street : Sankari Main Road, Uppupalayam,
and name of the Place Saniyasipatti (Po) – 637 303,
Komarapalayam Taluk, Namakkal District.
- (2) Age of Building : 03 Years (2017)
- (3) Number of story's : Ground, First & Second Floor Only
- (4) Short description of structures, steel, : RCC Framed Structure
RCC framed or load bearing masonry.
- (5) Purpose for which the building is certified: Educational Purpose
Use
- (6) The Period for which the building will be : 03 Years
structurally sound
- (7) Number of persons to be accommodated : Student's : 1400 No's
Teaching Staff : 75 No's
Non Teaching Staff: 25 No's
Total = 1500 No's
- (8) Remarks : No


Signature of the Engineer

Dr. A. VENKATACHALAM, M.E. M.C.E. (S)
CHARTERED ENGINEER, REGISTERED VALUER, 04/05/06
DISTRICT PANEL ENGINEER CLASS IA
APPROVED VALUER FOR BANKS,
ARRUL ASSOCIATES,
No.1, PARAMATHI ROAD, NAMAKKAL-637 001
Cell: 98427-57507, 98427-33024


PRINCIPAL
SRI VANI INTERNATIONAL SCHOOL
Affiliated to CBSE, New Delhi, School Code:55878
Uppupalayam, Komarapalayam (Tk.) - 637 303.
Namakkal (Dt.)


CHAIRMAN
SRI VANI INTERNATIONAL SCHOOL
Sankari Main Road, Uppupalayam,
Saniyasipatti (Po.), Kumarapalayam (Tk.),
Namakkal (Dt.)-637.303.

Form – C
Declaration

I **A.VENKATACHALAM**, Residing at D.No.01, Paramathy Road, Opp. to Municipal Office, Namakkal, Namakkal Taluk & District, do hereby declare that I possess the qualification experience specified in the Table to rule II of the Madras Public Buildings (Licensing) Rules, 1966 for issuing the certificate of structural soundness of the School building covered by the RCC Terrace School Building in Ground Floor: 1523.45 Sq.Mt, First Floor: 1392.91 Sq.Mt, Second Floor: 1392.91 Sq.Mt, of the Stability Certificate.

Note: This certificate will not hold good in time of natural calamities like fire, flood and earthquake etc.,

Station: Namakkal.
Date : 22.12.2020.


Signature of the Certifying Engineer.

Mr. A. VENKATACHALAM, M.E., M.I.E.,
CHARTERED ENGINEER, REGISTERED VALUER, 9407-06
DISTRICT PANEL ENGINEER CLASS IA
APPROVED VALUER FOR BANKS,
ARRUI ASSOCIATES.
No. 1, PARAMATHI ROAD, NAMAKKAL-637 001
Cell : 98427-57507, 98427-33024

i). Name (in Block Letters) : A.VENKATACHALAM

ii). Engineering Qualification : M.E., M.I.E., FIV.,

iii). No of years of experience and nature thereof

(1). More than 30 Years in Civil Engineering Field.

(2). Registered Engineer Grade IA of Tamilnadu Government to soundness certificate for the Public Buildings.

Panel Engineer: (1). Proceeding of Chennai PWD Chief Engineer (General)
AEE/TI/AEI/60992/2010, Dt: 27.07.2010

(2). Proceedings of Namakkal Collector's R.C.No.30642 / 2010 / C2,
Dated : 03.01.2011.



PRINCIPAL
SRI VANI INTERNATIONAL SCHOOL
Affiliated to CBSE, New Delhi, School Code:55878
Uppupalayam, Komarapalayam (Tk.) - 637 303.
Namakkal (Dt.)


CHAIRMAN
SRI VANI INTERNATIONAL SCHOOL
Sankari Main Road, Uppupalayam,
Saniyasipatti (Po.), Komarapalayam (Tk.),
Namakkal (Dt.)-637 303.

(Form of opinion under sub – section (1) of section 5 of the Madras Public Buildings (Licensing) Act, 1965 (Madras Act 13 of 1965 referred to in rule 5 of the Madras Public Buildings (Licensing) Rules, 1966).

I have inspected the building specified in the statement below and I have satisfied myself that the building is structurally sound to be used as a Public Building for the purpose specified in the statement. The structural soundness of the building has been verified taking into account the loading as per the latest Indian Standards 875. I am therefore of the opinion that a license may be granted for the period from the 22.01.2021 to the 23.01.2024.

Dated: 22.12.2020


Signature of the Engineer


Dr. A. VENKATACHALAM, M.E., M.I.E.S.I.
CHARTERED ENGINEER, REGISTERED VALUER 04/05/06
DISTRICT PANEL ENGINEER CLASS IA
APPROVED VALUER FOR BANKS,
ARRUL ASSOCIATES,
No.1, PARAMATHI ROAD, NAMAKKAL-637 001
Cell : 98427-57507, 98427-33024

Statement to Accompany the Opinion regarding Structural Soundness

- | | | | |
|-----|---|---|--|
| (1) | Location of the building Door No Street and name of the Place | : | Sankari Main Road, Uppupalayam, Saniyasipatti (Po) – 637 303, Komarapalayam Taluk, Namakkal District. |
| (2) | Age of Building | : | 03 Year (2017) |
| (3) | Purpose for which the building can be used use | : | Educational Purpose |
| (4) | The Period for which the building will be structurally sound | : | 03 Years |
| (5) | Number of persons to be accommodated | : | Student's : 1400 No's
Teaching Staff : 75 No's
Non Teaching Staff : 25 No's

Total = 1500 No's
----- |
| (6) | Remarks | : | ---- |

Dated: 22.12.2020

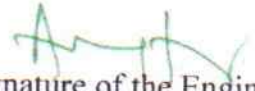
Signature of the Engineer

Dr. A. VENKATACHALAM, M.E., M.I.E.S.I.
CHARTERED ENGINEER, REGISTERED VALUER 04/05/06
DISTRICT PANEL ENGINEER CLASS IA
APPROVED VALUER FOR BANKS,
ARRUL ASSOCIATES,
No.1, PARAMATHI ROAD, NAMAKKAL-637 001
Cell : 98427-57507, 98427-33024



PRINCIPAL


CHAIRMAN

SRI VANI INTERNATIONAL SCHOOL
Affiliated to CBSE, New Delhi, School Code:55878
Uppupalayam, Komarapalayam (Tk.) - 637 303, Namakkal (Dt.)
SRI VANI INTERNATIONAL SCHOOL
Sankari Main Road, Uppupalayam,
Saniyasipatti (Po.), Komarapalayam (Tk.),
Namakkal (Dt.)-637 303.

PLAN SHOWING THE DETAILS OF THE PROPOSED CONSTRUCTION OF R.C.C TERRACED, GROUND, FIRST & SECOND FLOOR SCHOOL BUILDING IN S.F No. 384/4, 5A & 381/1, 2, PADAL VEEDU, VILLAGE PADAL VEEDU TOWN PANCHAYAT, TAMIL NADU. AT SANKARI MAIN ROAD, UPPUPALAYAM, SANYASI PATTI (P.O), KOMARAPALAYAM TALUK, NAMAKKAL DISTRICT.

THE SECRETARY,
VANI VIDYALAYA EDUCATIONAL AND CHARITABLE TRUST,

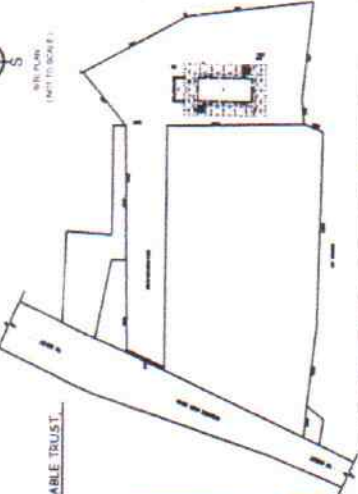


Area Details	Sq. Ft.	Sq. Ft.
Applicant site	1.913 Acres	
Ground Floor Building	1523.45	16392.31
First Floor Building	1392.91	14987.75
Second Floor Building	1392.91	14987.75

JOHNEY CRIBB'S FEET - METER



ENTRANCE DOOR - E D 109 x 244
DOOR - D 121 x 213
WINDOW - W 182 x 244
VENTILATION - V 305 x 660

AT BOARDING AND OFFICE FOR STUDENTS
SCALE: 1/4" = 10'-0" (SEE PLAN 9/11/17)

M. A. VENKATACHALAM, M.E., M.T., P.E.
CHARITRED ENGINEER, REGISTERED VALUER (R.D.D.)
DISTRICT PANEL ENGINEER CLASS 'A'
APPROVED VALUER FOR BANKS,
ARRU ASSOCIATES,
No. 1, PARAMATHI ROAD, NAMAKKAL-637 098
Cell : 98427-57507, 98427-33024

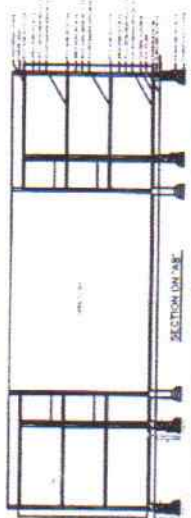

SECTION ON 'A-A'

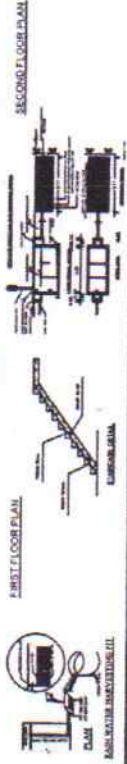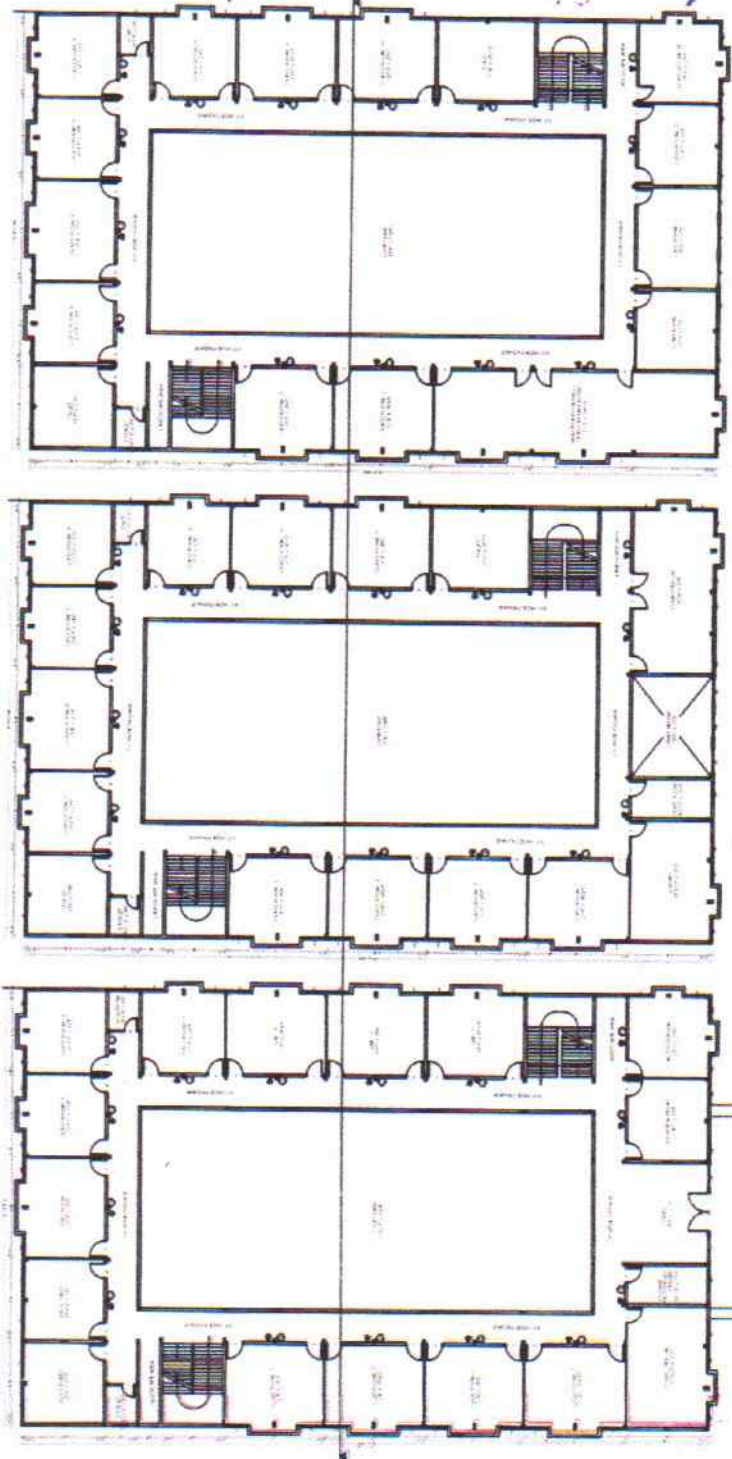

SECTION ON 'B-B'

APPLICANT

ENGINEER

(Signature)

CHAIRMAN
SRI VANI INTERNATIONAL SCHOOL
Sankari Main Road, Uppupalayam,
Sanyasi Patti (Po.), Kumarapalayam (Tk.),
Namakkal (Dt.) - 637 303.


(Signature)
PRINCIPAL

SRI VANI INTERNATIONAL SCHOOL
Affiliated to CBSE, New Delhi, School Code: 55878
Uppupalayam, Komarapalayam (Tk.) - 637 303.
Namakkal (Dt.)

(Form of opinion under sub – section (1) of section 5 of the Madras Public Buildings (Licensing) Act, 1965 (Madras Act 13 of 1965 referred to in rule 5 of the Madras Public Buildings (Licensing) Rules, 1966).

I have inspected the building specified in the statement below and I have satisfied myself that the building is structurally sound to be used as a Public Building for the purpose specified in the statement. The structural soundness of the building has been verified taking into account the loading as per the latest Indian Standards 875. I am therefore of the opinion that a license may be granted for the period from the 22.01.2021 to the 23.01.2024.

Dated: 22.12.2020

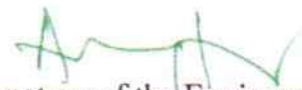
Signature of the Engineer


Dr. A. VENKATACHALAM, M.E., M.C.E., P.E.
CHARTERED ENGINEER, REGISTERED VALUER 04.05.06
DISTRICT PANEL ENGINEER CLASS IA
APPROVED VALUER FOR BANKS,
ARRUL ASSOCIATES,
No.1, PARAMATHI ROAD, NAMAKKAL-637 001
Cell: 98427-57507, 98427-33024

Statement to Accompany the Opinion regarding Structural Soundness

- | | | | |
|-----|---|---|--|
| (1) | Location of the building Door No Street and name of the Place | : | Sankari Main Road, Uppupalayam, Saniyasipatti (Po) – 637 303, Komarapalayam Taluk, Namakkal District. |
| (2) | Age of Building | : | 03 Year (2017) |
| (3) | Purpose for which the building can be used use | : | Educational Purpose |
| (4) | The Period for which the building will be structurally sound | : | 03 Years |
| (5) | Number of persons to be accommodated | : | Student's : 1400 No's
Teaching Staff : 75 No's
Non Teaching Staff : 25 No's

Total = 1500 No's |
| (6) | Remarks | : | ---- |

Dated: 22.12.2020

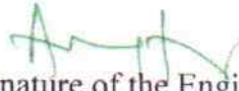
Signature of the Engineer

Dr. A. VENKATACHALAM, M.E., M.C.E., P.E.
CHARTERED ENGINEER, REGISTERED VALUER 04.05.06
DISTRICT PANEL ENGINEER CLASS IA
APPROVED VALUER FOR BANKS,
ARRUL ASSOCIATES,
No.1, PARAMATHI ROAD, NAMAKKAL-637 001
Cell: 98427-57507, 98427-33024


PRINCIPAL
SRI VANI INTERNATIONAL SCHOOL
Affiliated to CBSE, New Delhi, School Code:55878
Uppupalayam, Komarapalayam (Tk.) - 637 303.
Namakkal (Dt.)


CHAIRMAN
SRI VANI INTERNATIONAL SCHOOL
Sankari Main Road, Uppupalayam,
Saniyasipatti (Po.), Kumarapalayam (Tk.),
Namakkal (Dt.)-637.303.